


BOUNDARY SURVEY FOR
SHAWN A. PRICE
357 EAST 550 NORTH (101-1)
ROOSEVELT, UTAH 84066

SECTION 33
TOWNSHIP 2 SOUTH, RANGE 1 WEST
UINTAH SPECIAL BASE AND MERIDIAN
DUCHESNE COUNTY, UTAH

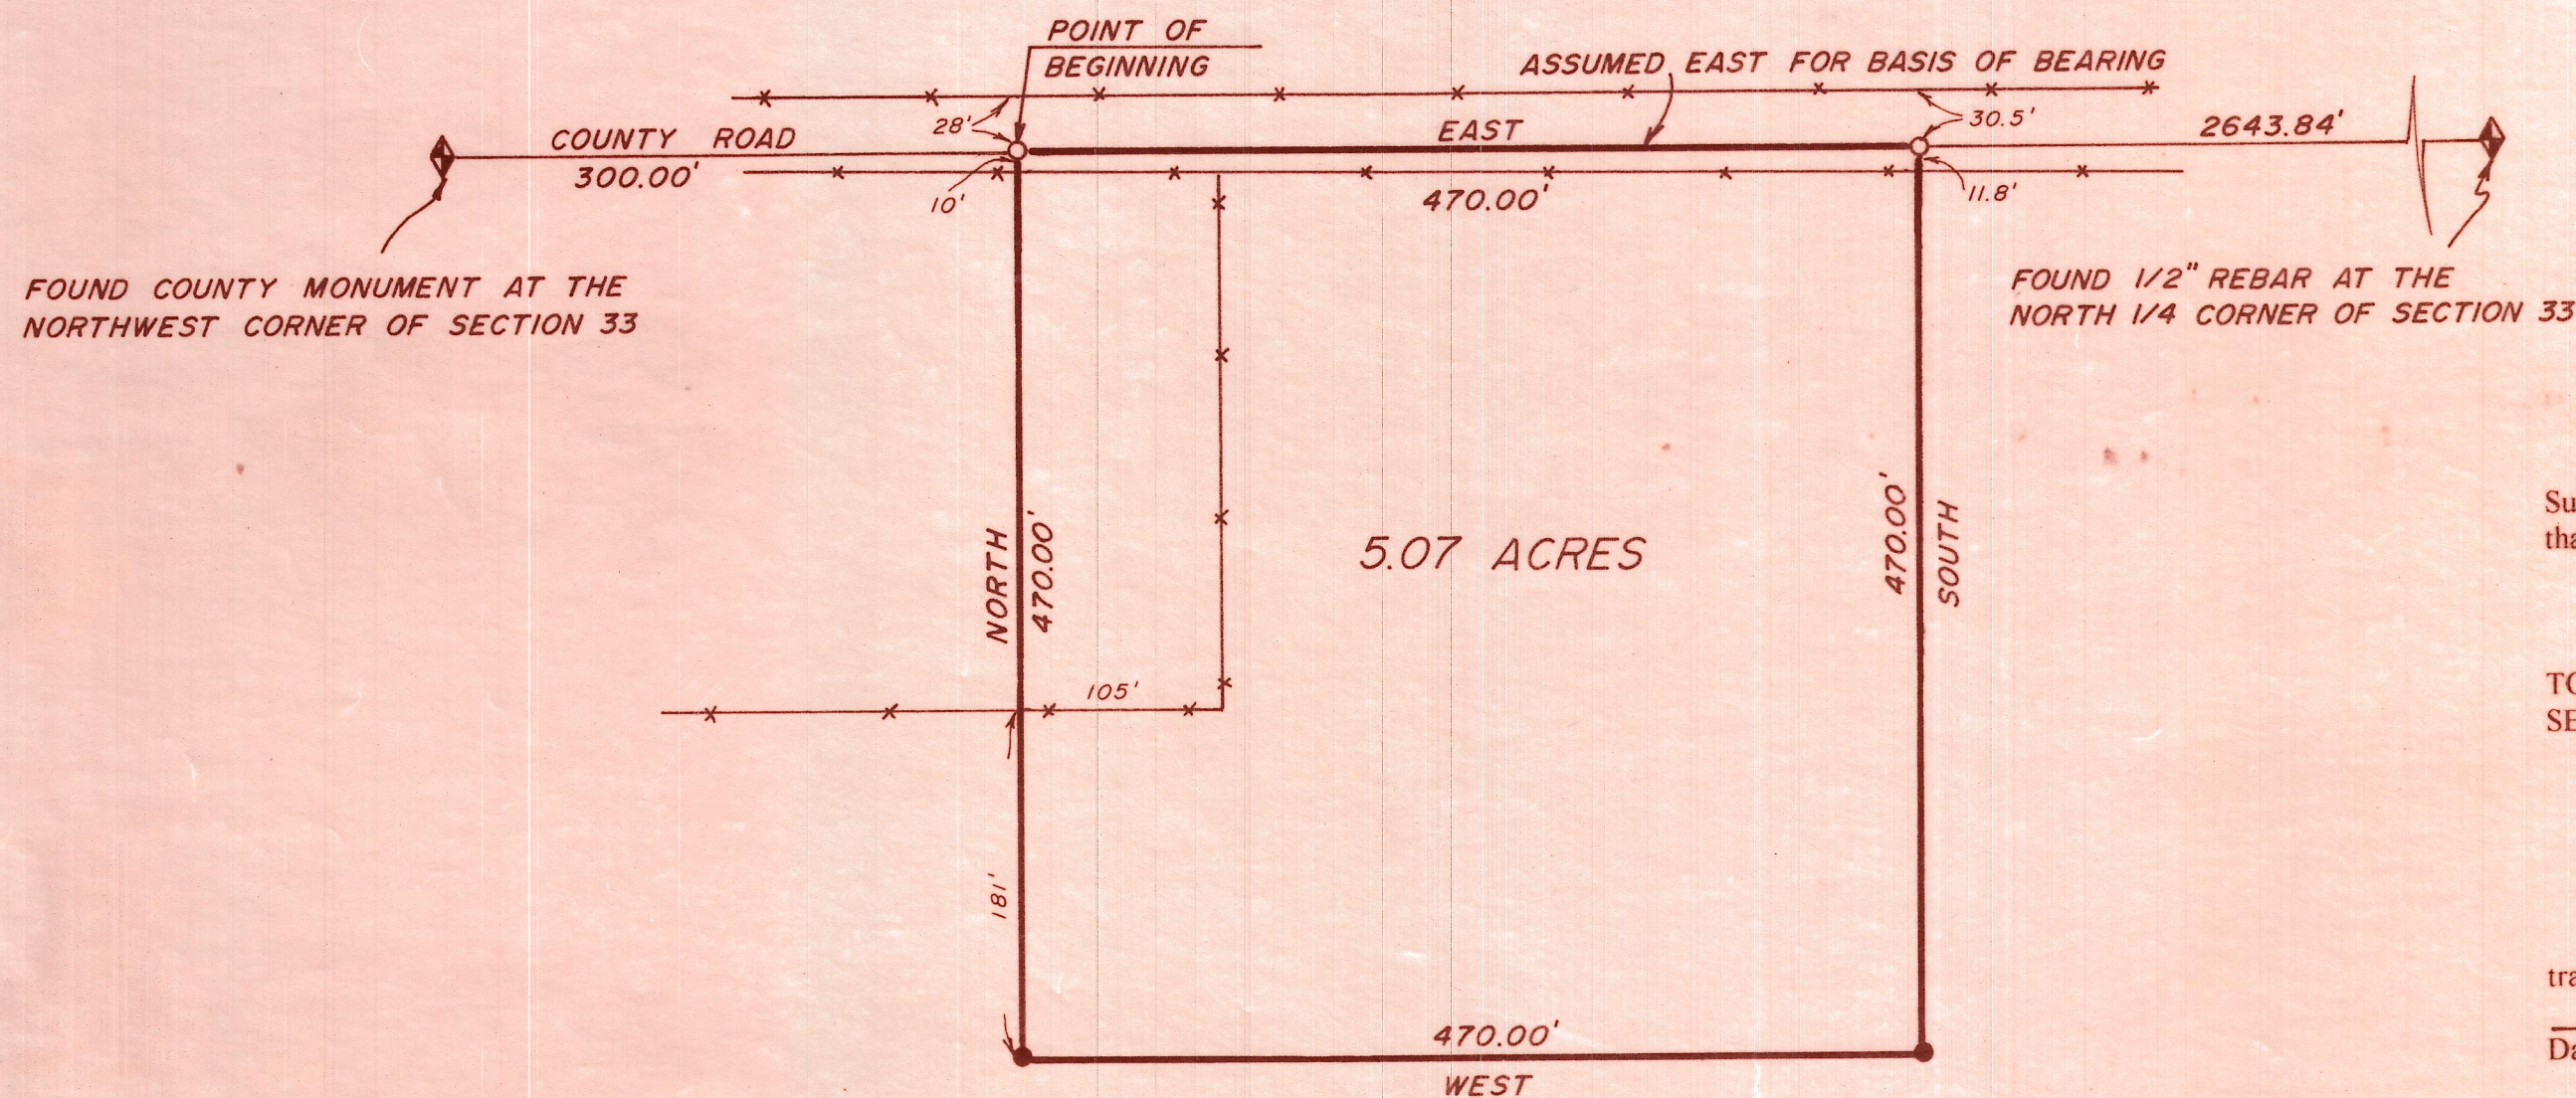

SURVEYOR'S CERTIFICATE

I, Clinton S. Peatross, Duchesne, Utah, do hereby certify that I am a Registered Land Surveyor, and that I hold License No. 155666, as prescribed by the laws of the state of Utah, and that I have made a survey of the following described tract of land:

PROPERTY DESCRIPTION

TOWNSHIP 2 SOUTH, RANGE 1 WEST, UINTAH SPECIAL BASE AND MERIDIAN,
SECTION 33:

Beginning at a point on the North Section line being 300 feet East of the Northwest Corner of Section; thence East 470 feet along North Section line; thence South 470 feet; thence West 470 feet parallel to North Section line; thence North 470 feet to the Point of Beginning.

I further certify that the visible improvements effecting the boundaries of the above described tract of land, are as shown on this plat.

Date 5/2/98

Clinton S. Peatross
Clinton S. Peatross



SCALE 1"=100'
●=1/2" x 24" REBAR SET DURING THIS SURVEY
○=P.K. NAIL SET DURING THIS SURVEY

County Surveyor's File No. 768

PREPARED BY
PEATROSS LAND SURVEYS
REGISTERED LAND SURVEYOR
P.O. BOX 271
DUCHESNE, UT 84021
(435)738-5753

JOB #748